



FIREPRO

www.firepro.co.nz

AUCKLAND
64 9 579 0367
CHRISTCHURCH
64 3 379 9364

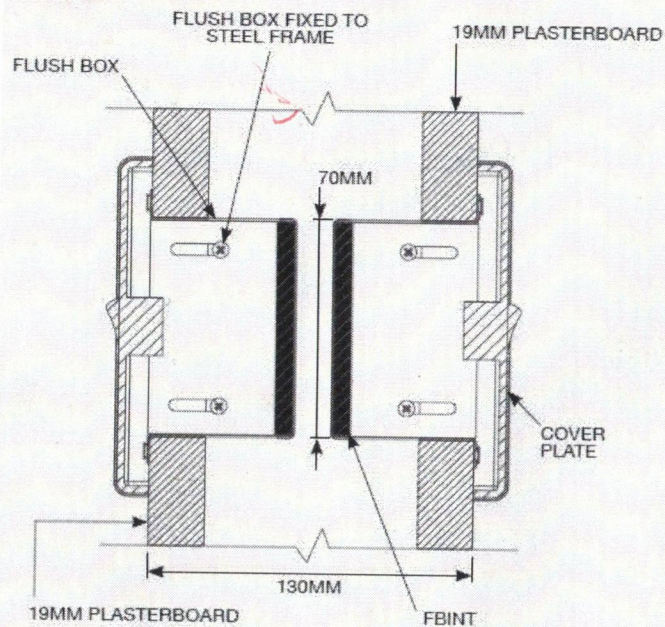

Allproof Flush Box Intumescent Pad Single or Double Metal Flush Box Plasterboard Wall from Single Layer 13mm

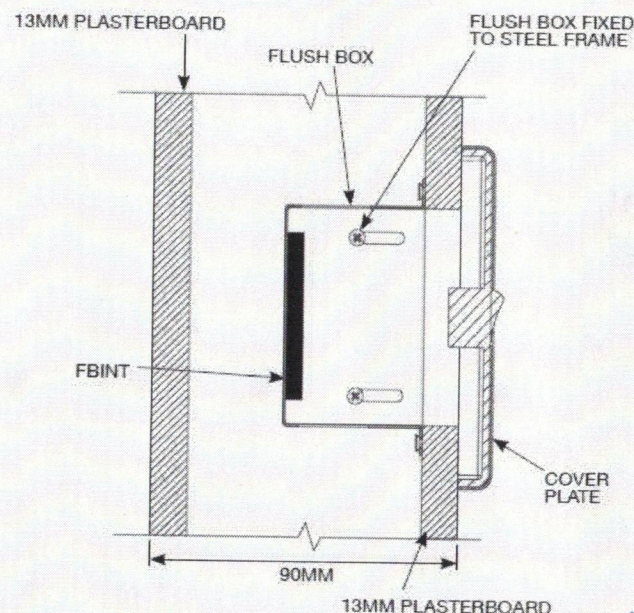

INSTALLATION INSTRUCTIONS:

1. Fix flush box to framing using top/bottom or side fixing locations. The flush box should be fitted against the plasterboard.
2. Firmly insert Flush Box Pad with adhesive against back of flush box.
3. Finish installation of wiring and fix face plate.



BRANZ Appraised
Appraisal No.1088 (2019)

As a part of our policy of on-going product development and testing, we reserve the right to modify, alter or change product specifications without giving notice. All information contained in this document is given in good faith and is provided for guidance only. Any drawings provided are for illustrative purposes only. As Firestop Centre has no control over the methods or competence of installation and of prevailing site conditions, no warranties, expressed or implied, is intended to be given as to the actual performance of the product mentioned or referred to herein and no liability whatsoever will be accepted for any loss, damage or injury arising from the use of the information given.

For all technical details on the products specified please refer to the technical data sheets that can be found on www.firestopcentre.co.nz

Signed and approved:



BRANZ Appraisal 1008
Technical Manual - Electrical Pg 16
AS1530.4-2014 AS4072.1-2005

System/FPA Register ID# FC630

Products	Allproof Flush Box Intumescent Pad (FBINT)
Application	Fire stopping of single or double metal flush boxes in hollow walls
Construction	Minimum wall thickness 90mm with single layer 13mm standard or fire board each side

Fire Classification:

In 13mm Standard Board (Non-fire) Wall: Double flush box (100x75x48mm)	FRR -/30/30
In 13mm Fireboard Wall: Double flush box (100x75x48mm)	FRR -/60/60
Single flush box (95x50x48mm)	FRR -/60/45
In 19mm or 2 x 13mm Fireboard Wall: Single flush box or two single flush boxes back to back	FRR -/120/90

ALLPROOF
INDUSTRIES

Allproof Industries Ltd
17 Bay Park Place
Beach Haven, AK 0626

Sheet size: A4	Drawn date & no: 28/7/21
Scale: NTS	Drawn by: G.P